


the issuance of building permits for residential construction. Valley County shall have no responsibility for the construction of utilities serving The Pointes on Horsethief Shores Subdivision No. 2.

THE POINTES AT HORSETHIEF SHORES #2

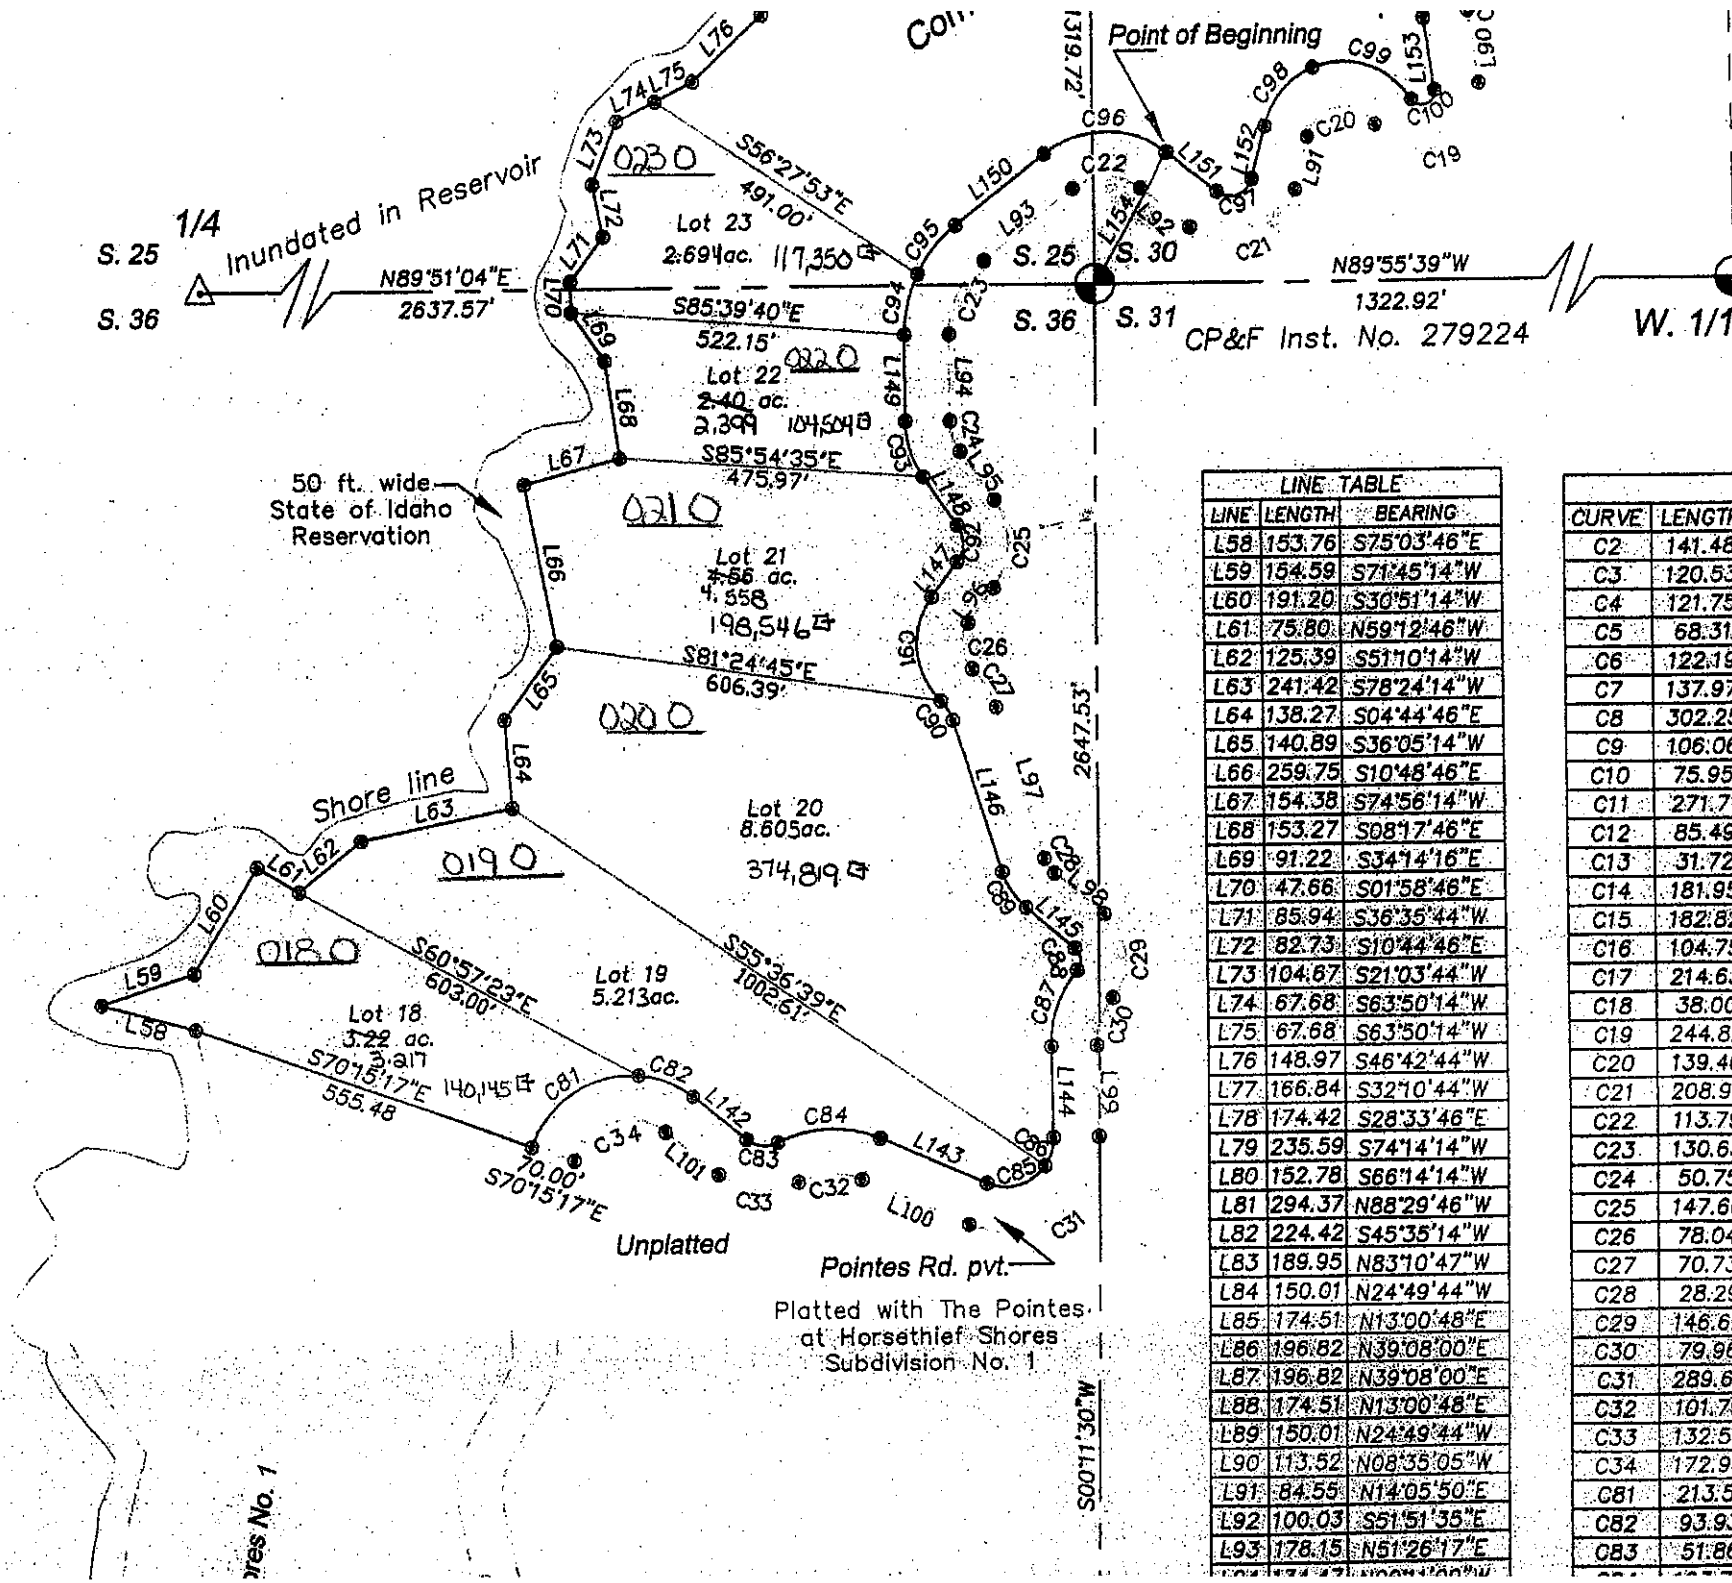

LINE TABLE		
LINE	LENGTH	BEARING
L58	153.76	S75°03'46"E
L59	154.59	S71°45'14"W
L60	191.20	S30°51'14"W
L61	75.80	N59°12'46"W
L62	125.39	S51°10'14"W
L63	241.42	S78°24'14"W
L64	138.27	S04°44'46"E
L65	140.89	S36°05'14"W
L66	259.75	S10°48'46"E
L67	154.38	S74°56'14"W
L68	153.27	S08°17'46"E
L69	91.22	S34°14'16"E
L70	47.66	S01°58'46"E
L71	85.94	S36°35'44"W
L72	82.73	S10°44'46"E
L73	104.67	S21°03'44"W
L74	67.68	S63°50'14"W
L75	67.68	S63°50'14"W
L76	148.97	S46°42'44"W
L77	166.84	S32°10'44"W
L78	174.42	S28°33'46"E
L79	235.59	S74°14'14"W
L80	152.78	S66°14'14"W
L81	294.37	N88°29'46"W
L82	224.42	S45°35'14"W
L83	189.95	N83°10'47"W
L84	150.01	N24°49'44"W
L85	174.51	N13°00'48"E
L86	196.82	N39°08'00"E
L87	196.82	N39°08'00"E
L88	174.51	N13°00'48"E
L89	150.01	N24°49'44"W
L90	113.52	N08°35'05"W
L91	84.55	N14°05'50"E
L92	100.03	S51°51'35"E
L93	178.15	N51°26'17"E

CURVE	LENGTH
C2	141.48
C3	120.53
C4	121.75
C5	68.31
C6	122.19
C7	137.97
C8	302.25
C9	106.06
C10	75.95
C11	271.71
C12	85.49
C13	31.72
C14	181.95
C15	182.82
C16	104.75
C17	214.63
C18	38.00
C19	244.82
C20	139.46
C21	208.91
C22	113.79
C23	130.61
C24	50.75
C25	147.66
C26	78.04
C27	70.73
C28	28.29
C29	146.61
C30	79.96
C31	289.61
C32	101.75
C33	132.51
C34	172.91
C81	213.5
C82	93.93
C83	51.86